

Location Plan - 18/2588/OUT



PL01 Rev B - 12/11/2018



EAST DE			
12 NOV 2018			
ACK	CIRC	SEEN	FILE



grainge architects

PLANNING

Southbrook House
Development
for
Arthur Street

Location Plan

Scale: 1:1250 @ A3


Drawing No: 1342/PL01 Rev B

The Boat Shed, Michael Browning Way
Exeter, EX2 8DD
01392 438051 mail@g-a.uk.com

18/2588

KEY:

- Application Boundary
- Land Ownership

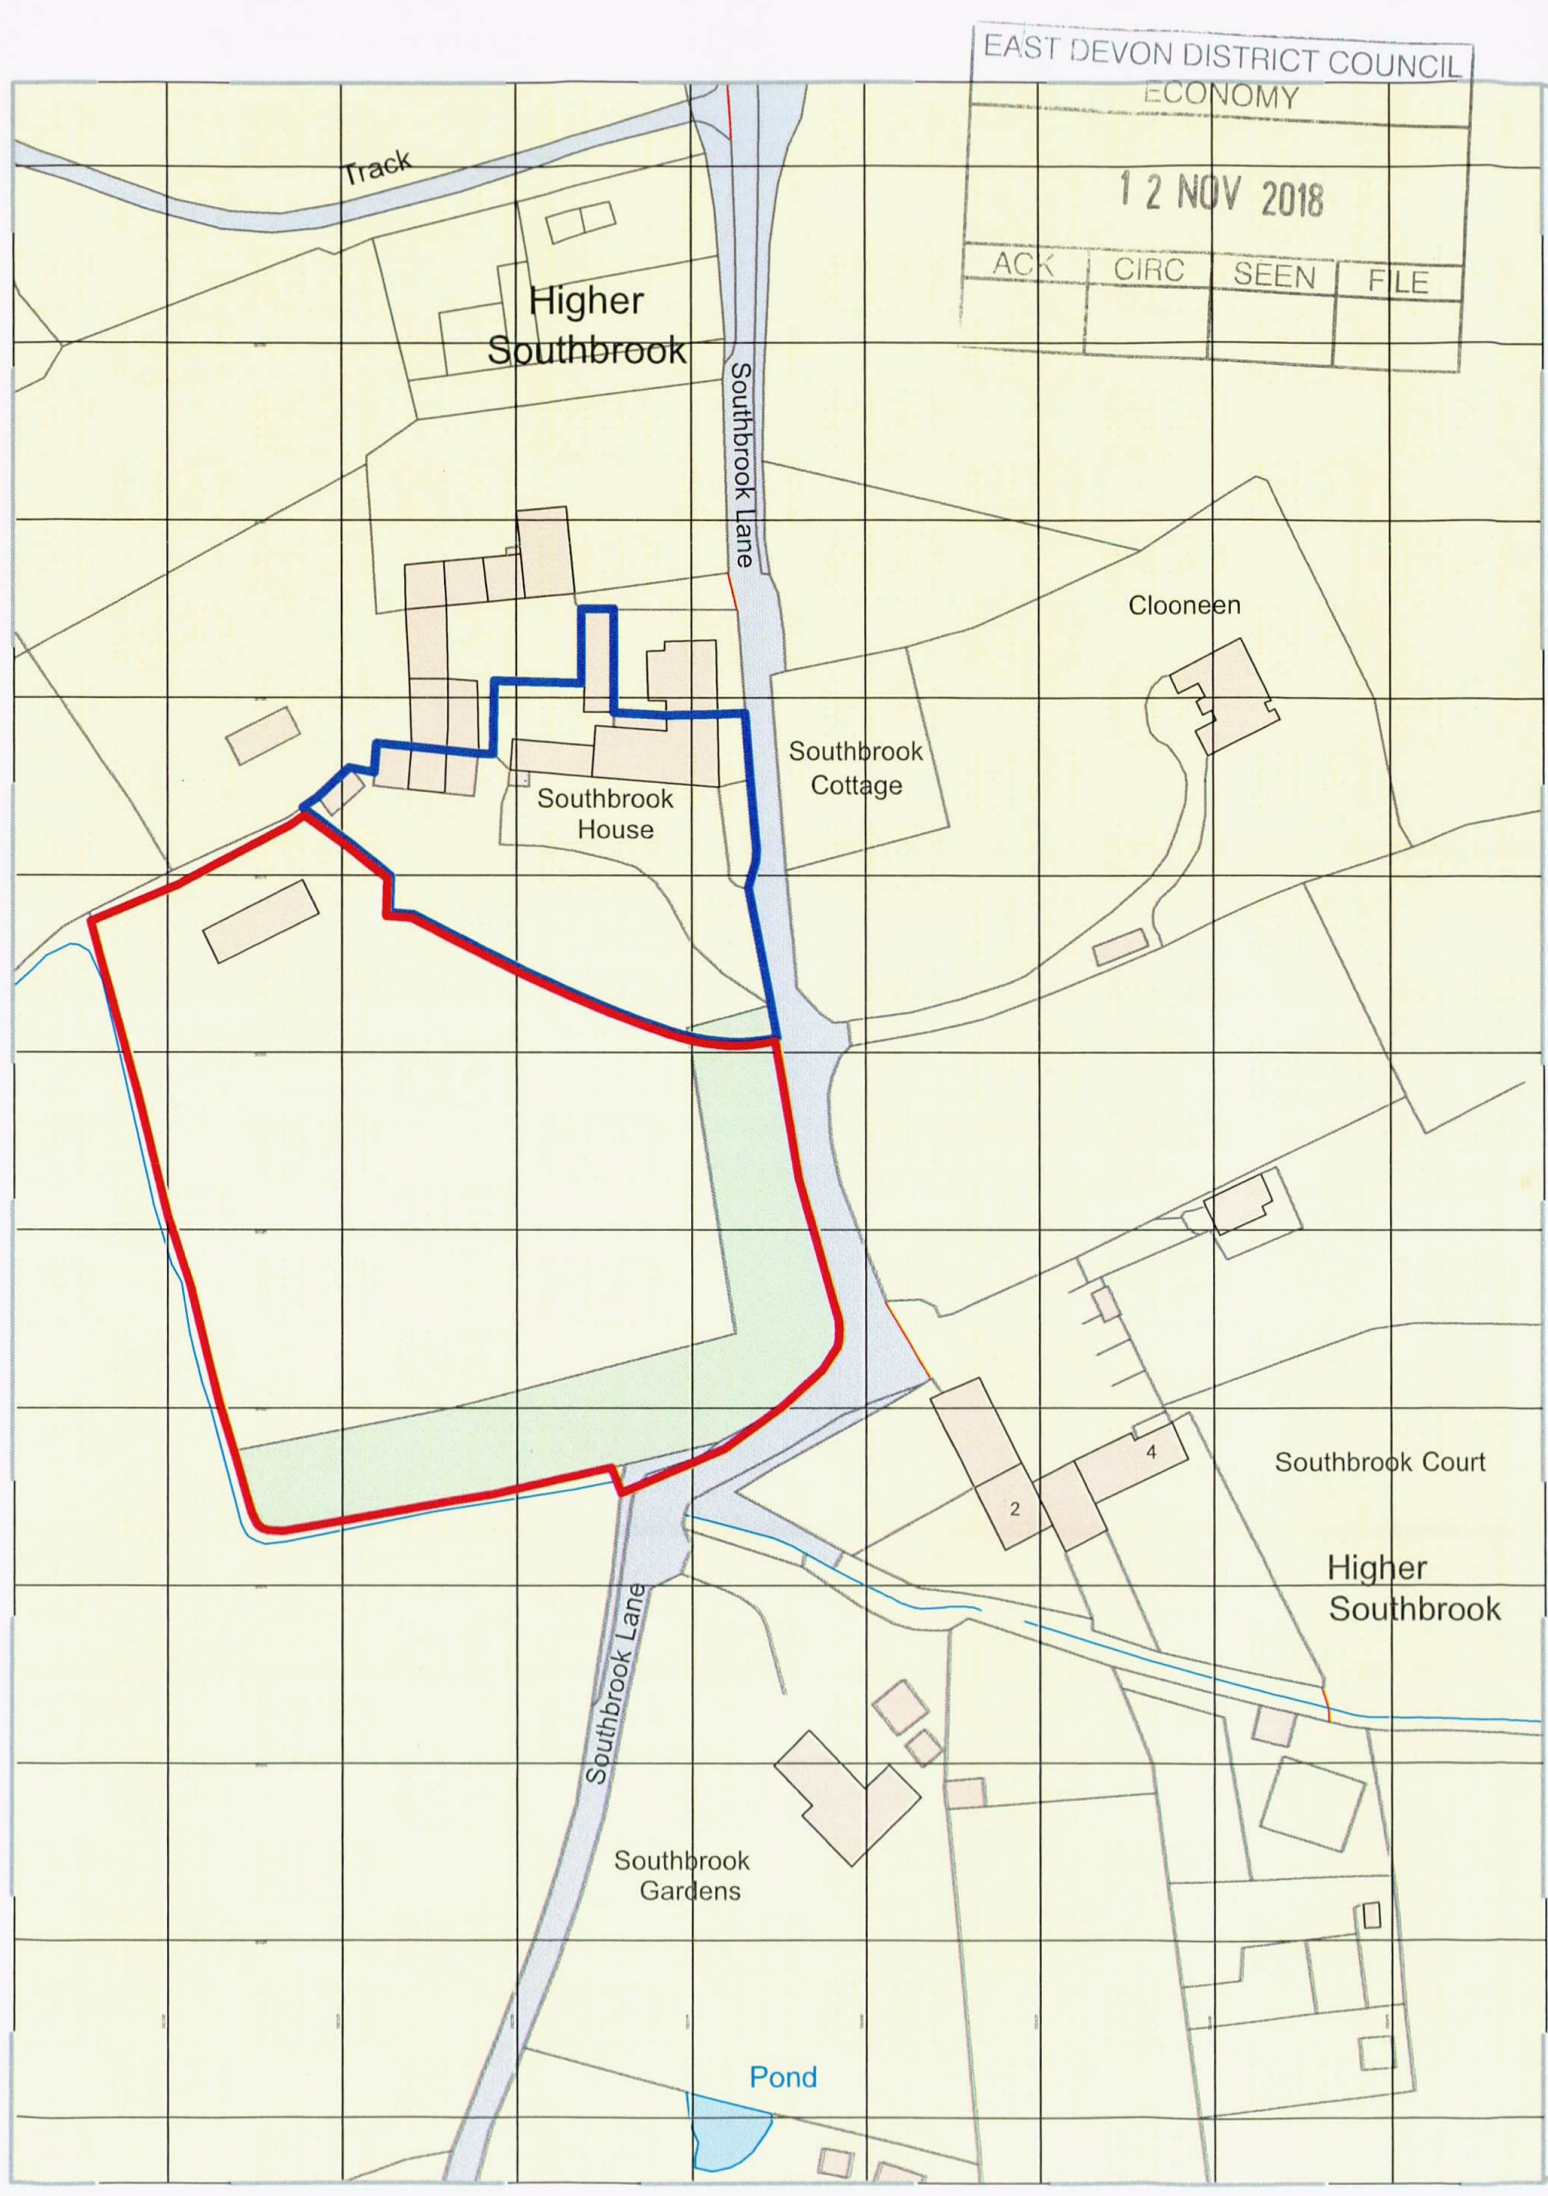

Ordnance Survey, (c) Crown Copyright 2018. All rights reserved. Licence number 100022432

SOUTHBROOK HOUSE - DEVON