




3West Group

REVISION/S:

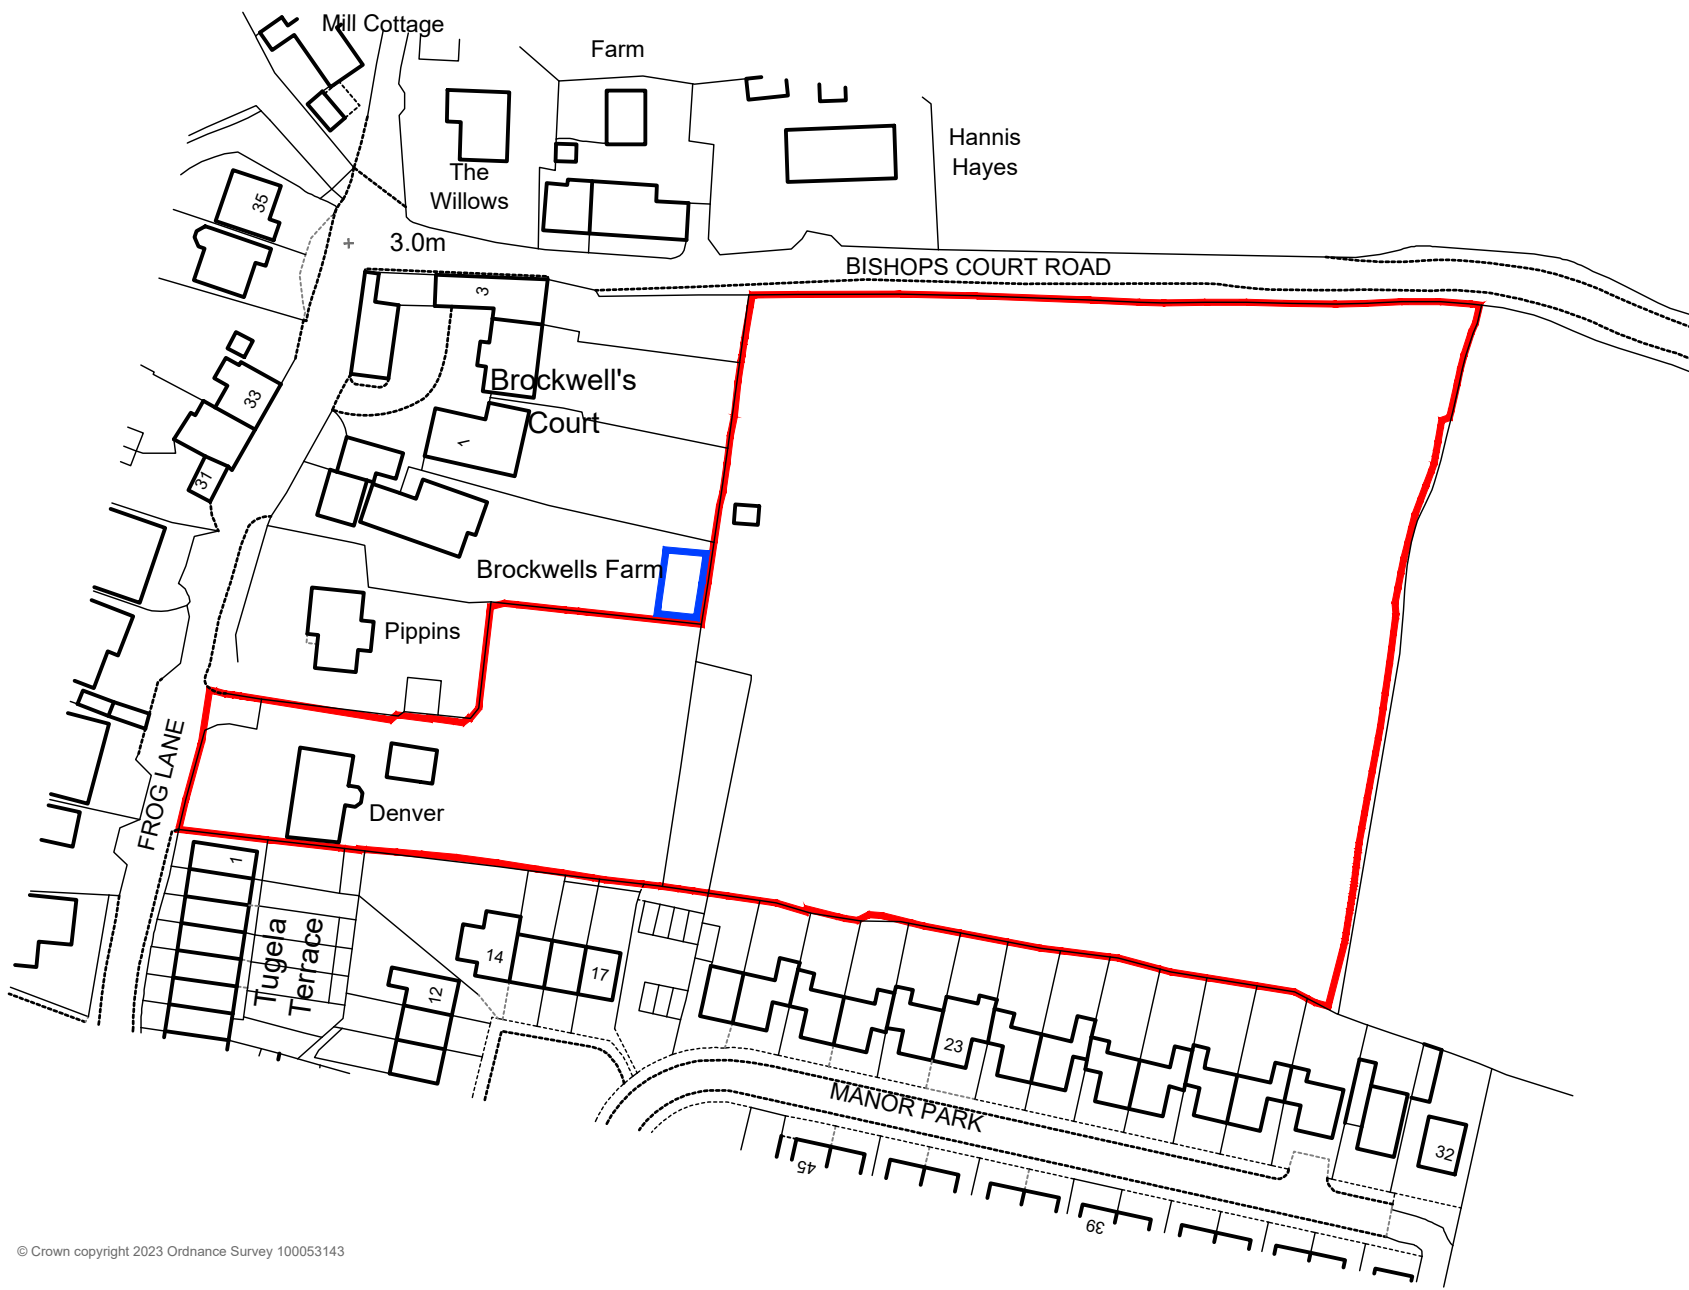

© Crown copyright 2023 Ordnance Survey 100053143

# FROG LANE, CLYST ST MARY

LOCATION PLAN

DATE : JUNE 2023

DRAWN : DGK

DRAWING TITLE : LOCATION PLAN

DRAWING NO : 0793-101

SCALE : 1:1250@ A4



[www.focusdp.com](http://www.focusdp.com)



FOCUS  
ON DESIGN